
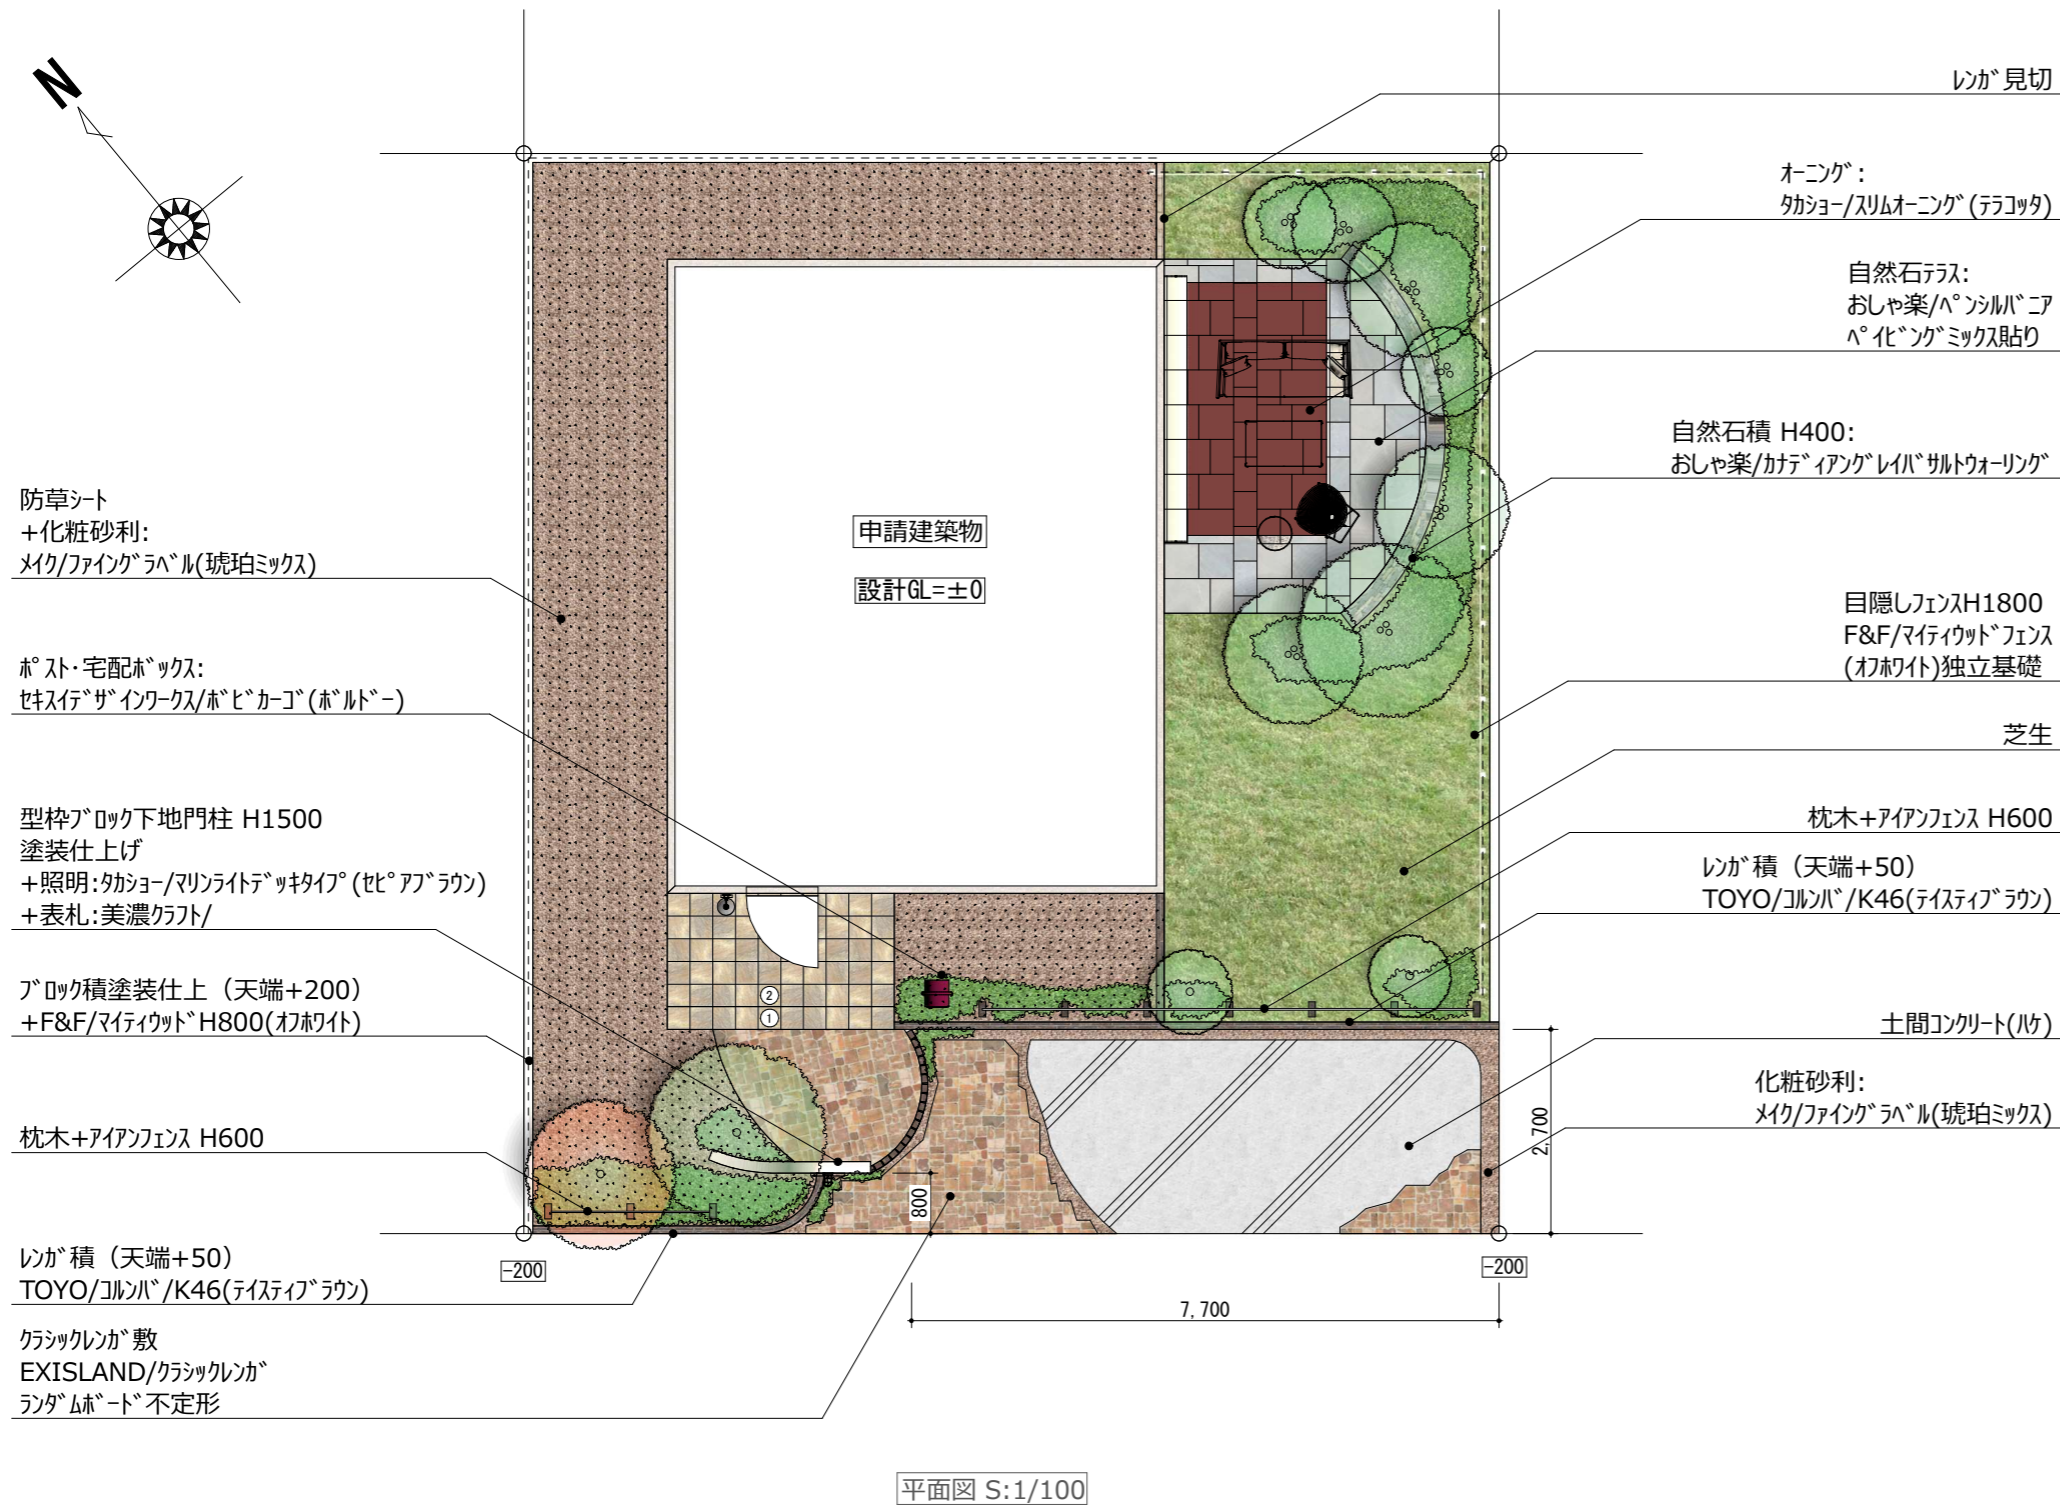



Plan View

S=1/100

S=1/50

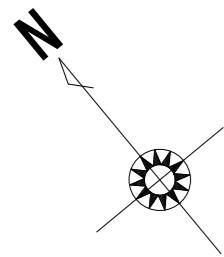

平面図 S:1/100

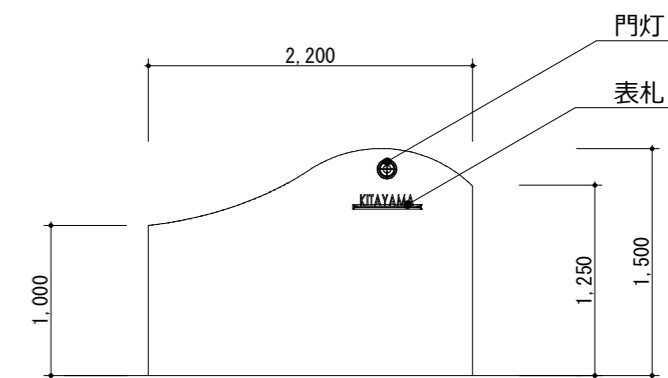

立面図 S:1/50